



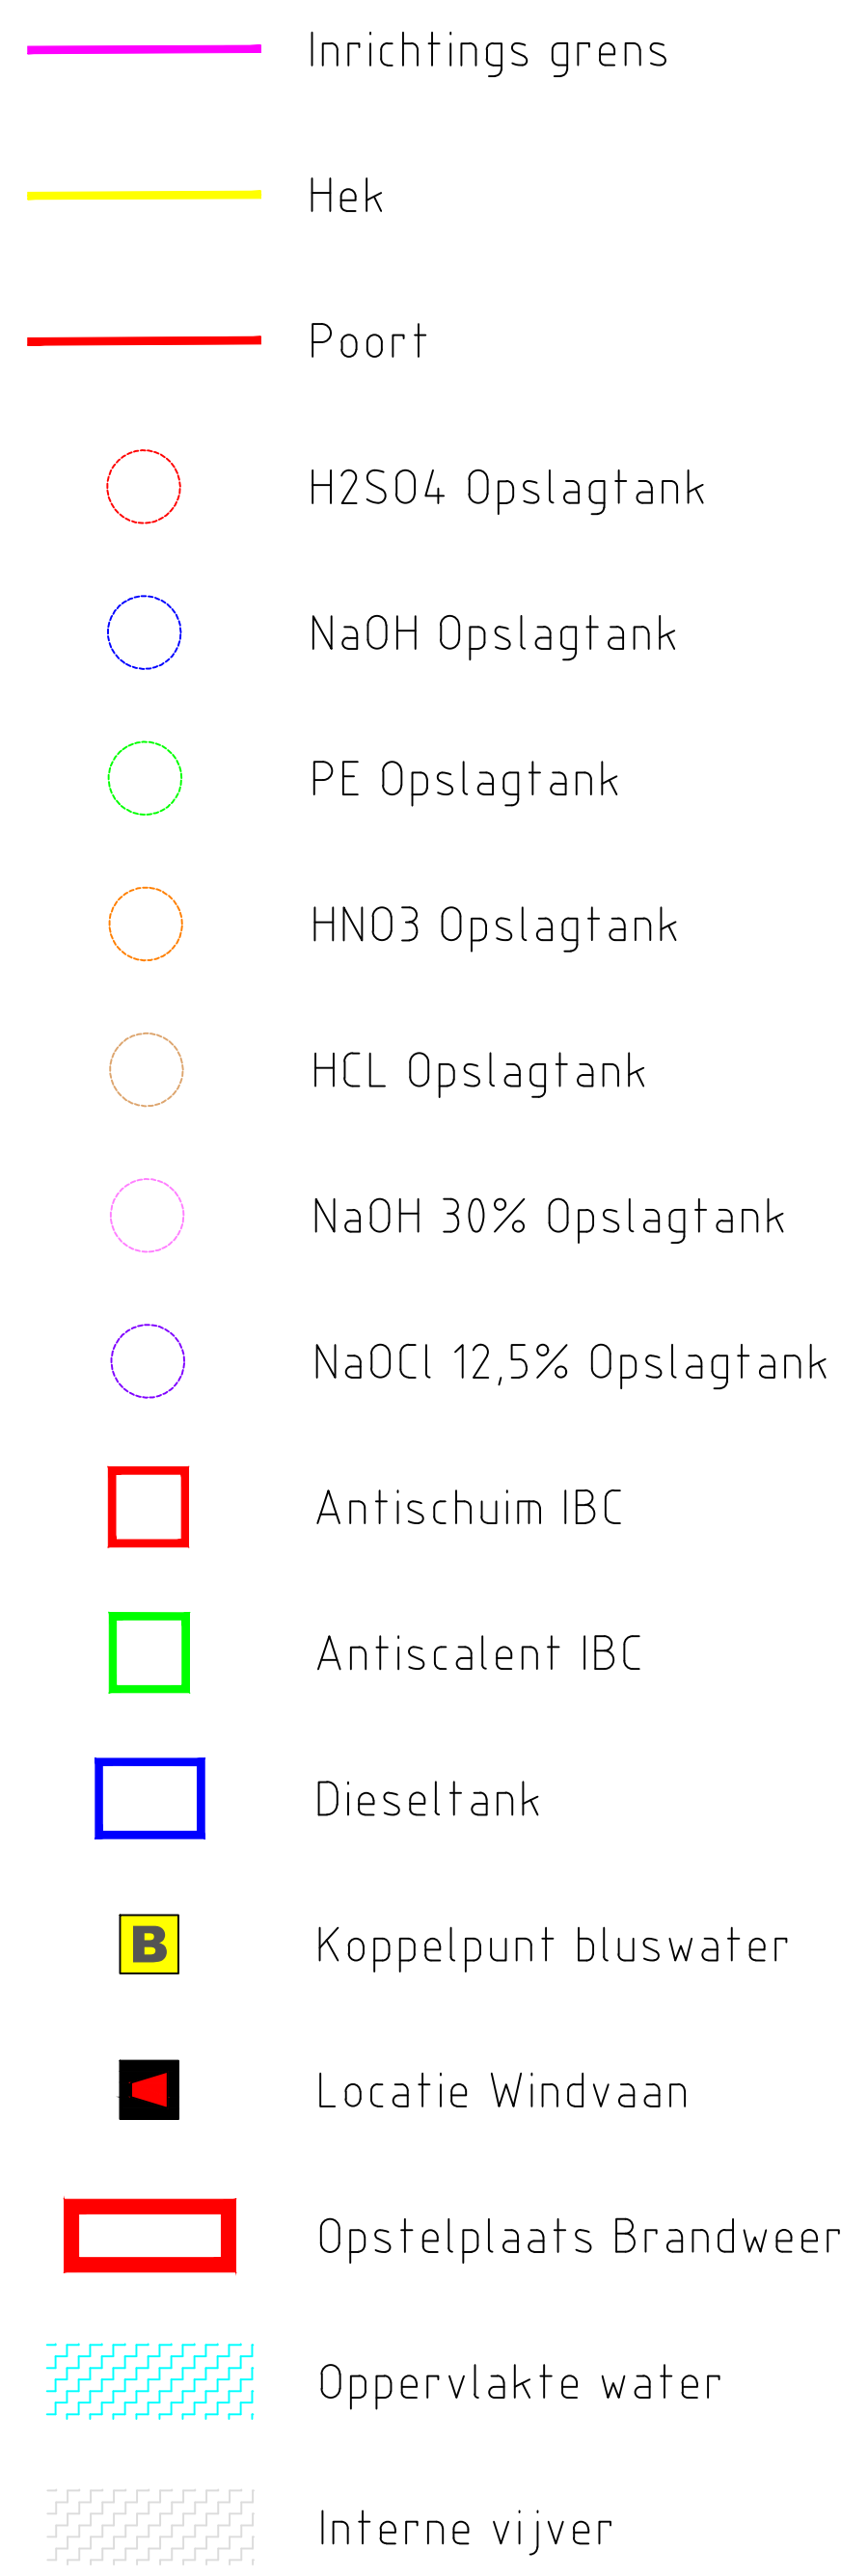

V5.0	UPDATED	Get. TVK	CH: FHH	De 27-07-2021
V3.0	UPDATED	Get. TVK	CH: FHH	De 01-04-2021
V2.0	UPDATED	Get. TVK	CH: FHH	De 25-01-2021
NORTH STAR SITUATIE TEKENING		VIC/TVK		
		Tent.		
		Del.		
		Schied. 1:600		
		Bestand. NS-222-005		
 ENGIE Energie Nederland Bionics Holding BV Ginkgo Vloet 201, 804 BL ZWOLLE Tel: +31 (0)87000000		A0 Afzetting Proj. nummer: NS-222-005 Tot. laden: 1 Blad: 1 Doc. nummer NS-222-005 Rev. 3		

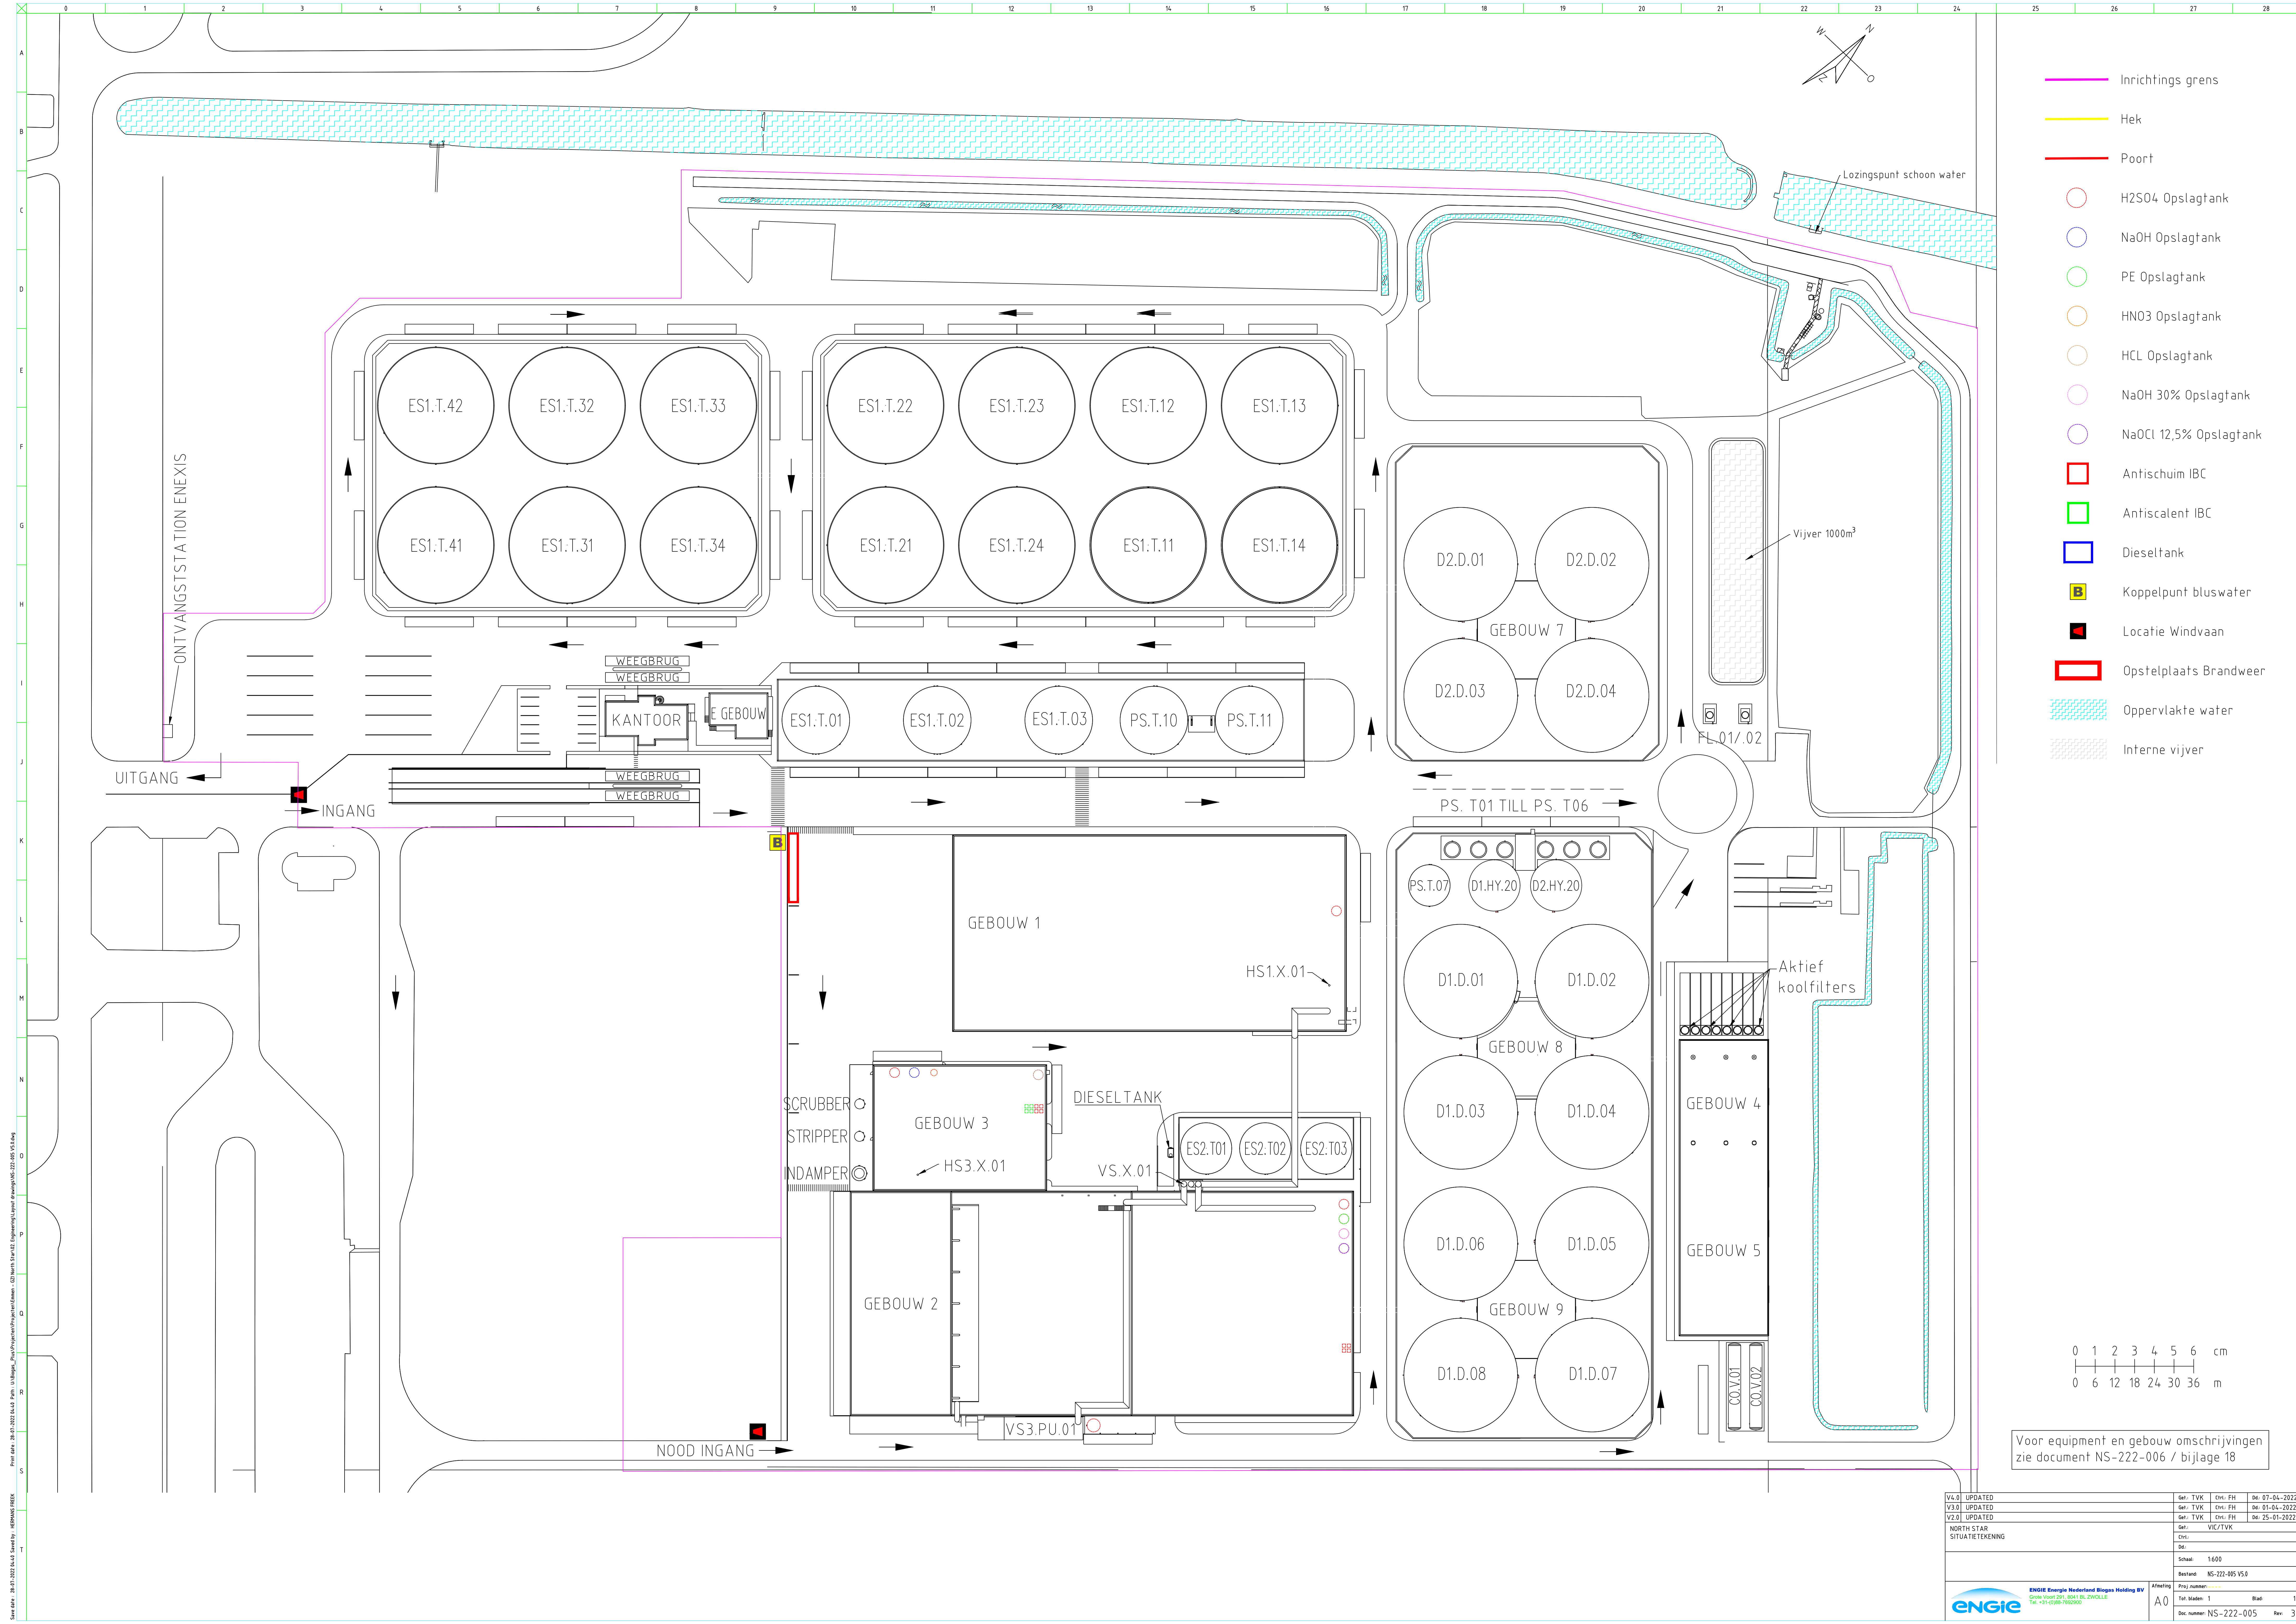

Print date: 28-01-2022 09:43 Path: U:\Engie_Plan\Projecten\Projecten\Drawings\222-005_VS.dwg
Save date: 28-01-2022 09:43 Saved by: JHBM\MS.FREX

VL0	UPDATED	Get. TVK	Chr. FH	De. 07-04-2022
V30	UPDATED	Get. TVK	Chr. FH	De. 01-04-2022
V20	UPDATED	Get. TVK	Chr. FH	De. 25-01-2022
NORTH STAR SITUATIEKENING		Get. VIC/TVK	Chr. VIC/TVK	
		Get.	Chr.	
		De.		
		Schaal	1:600	
		Bestand	NS-222-005 VS0	
		Afhaling	Proj. nummer	
		Tot. bladen	1	Blad 1
		Doc. nummer	NS-222-005	Rev. 3